


Проект защиты береговой линии в шт. Калифорния


Сотовая система стабилизации грунтов GEOWEB®
Берег South Carlsbad State Beach

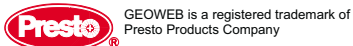

GEOWEB is a registered trademark of Presto Products Company

ООО "ГЕОТЕКСТИЛЬНЫЕ ТЕХНОЛОГИИ"
официальный дистрибьютор "Престо-Русь" (Россия)
Украина, 04070, Киев, ул. Почайнинская, 38/44
Тел.: +38 (044) 461 9933, 416 9459
Факс: +38 (044) 461 9930
E-mail: geotech@i.com.ua

© 2000 "Геотекстильные технологии"

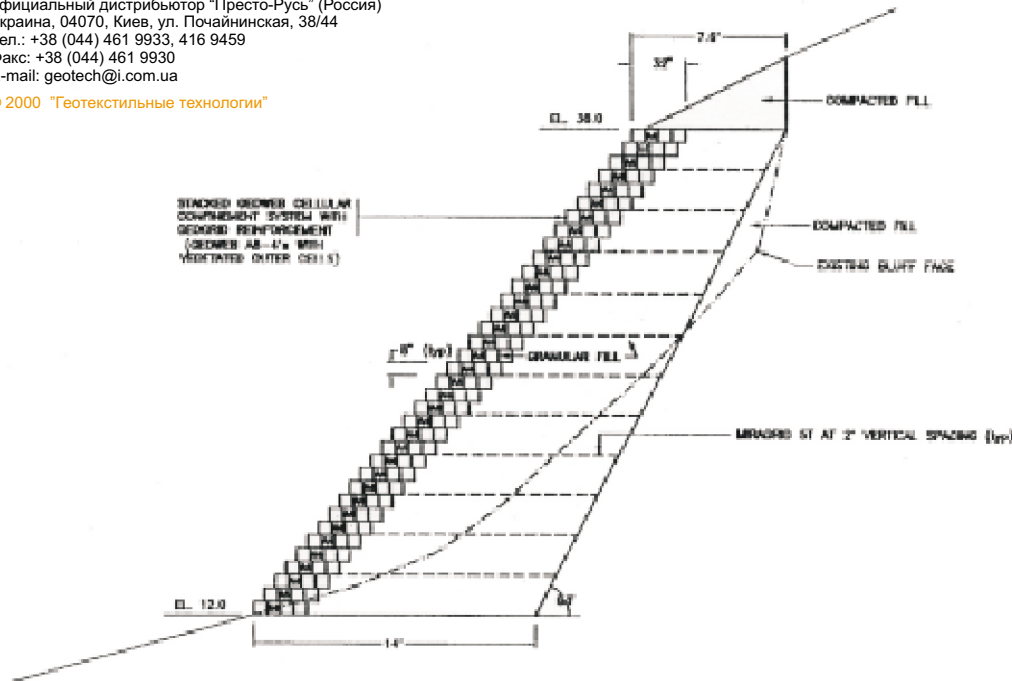

DESIGN ASSUMPTIONS: 1. GEOWEB INFILL AND REINFORCED SOIL $\rho_{inf}=25$, $\rho_{reinf}=130$ pcf 2. FOUNDATION FRACTION, $\rho_{fd}=35$ 3. REINFORCEMENT - LONG TERM ALLOWABLE DESIGN LOAD, $L_{TDR} = 1000$ lb/ft	SOUTH CARLSBAD STATE BEACH	InterSol Engineering Inc. <small>Merced, Merced, CA</small>	
	PROPOSED GEOWEB BLUFF REHABILITATION PRELIMINARY DESIGN	SCALE: NTS DRAWN: JOW CHECK:	DATE: Feb. 05 FILE: CARLSBAD.DWG DRAWING: 1

Soil Stabilization Products Company, Inc.
PO Box 2779 Merced, CA 95344-0779
Ph: (800) 523-9992 or (209) 383-3296
Fax: (209) 383-7849 Email: staff@sspco.org
Website: <http://www.sspco.org>